




North

 


Scale in metres @ 1:100

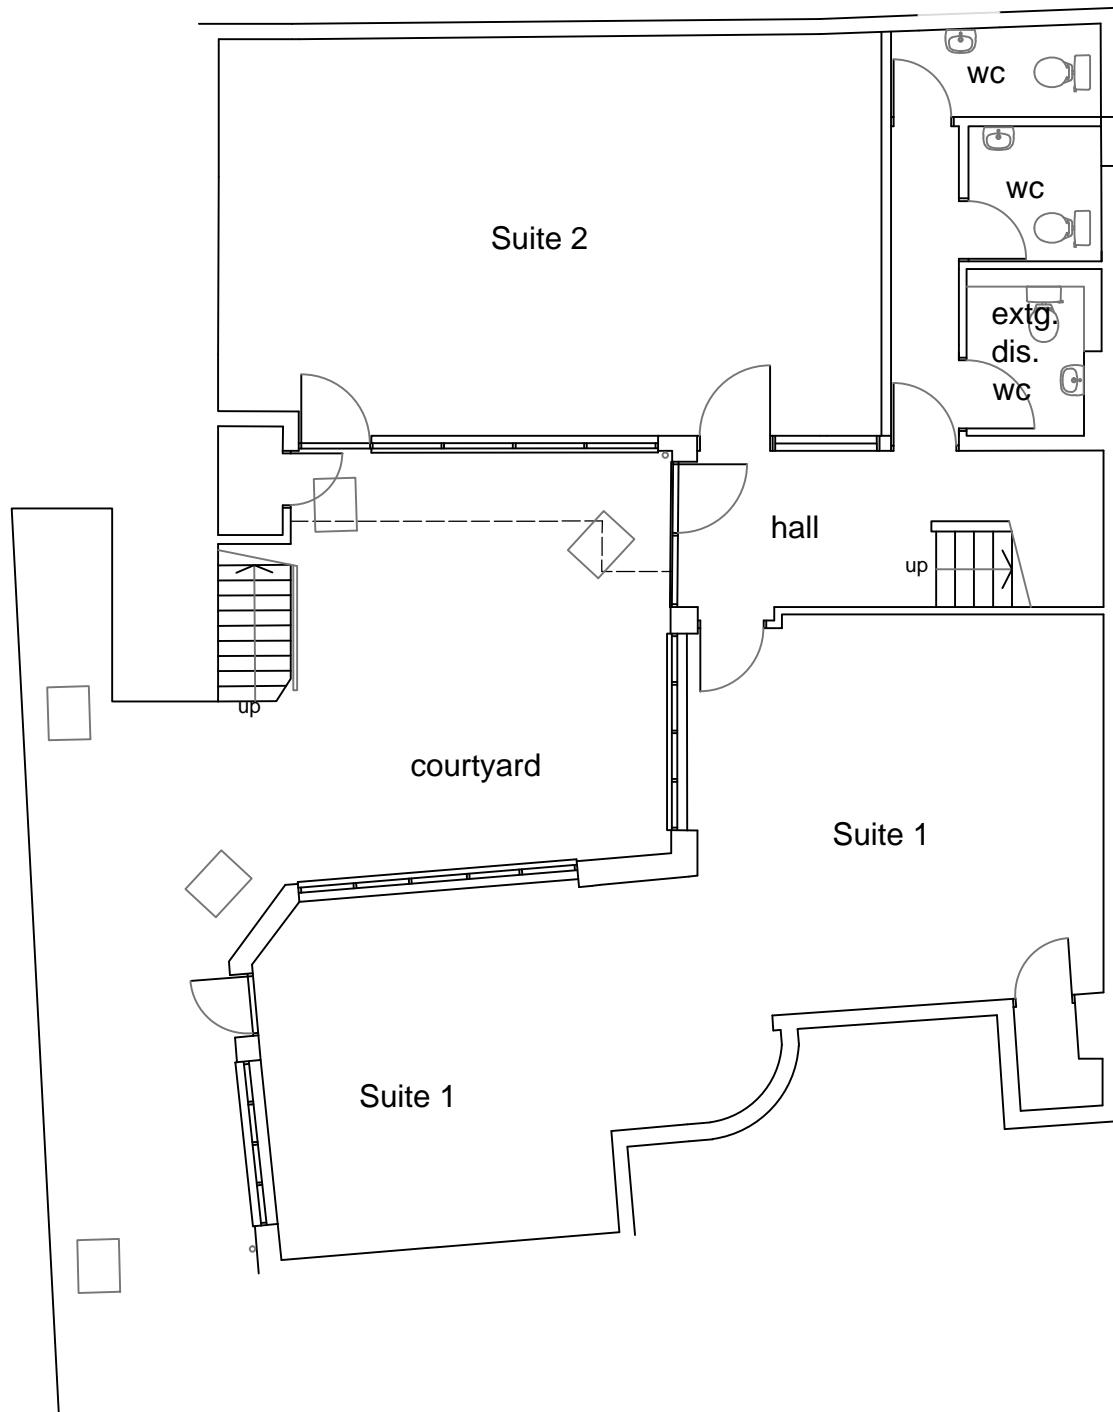


Ground Floor Plan - scale 1:100

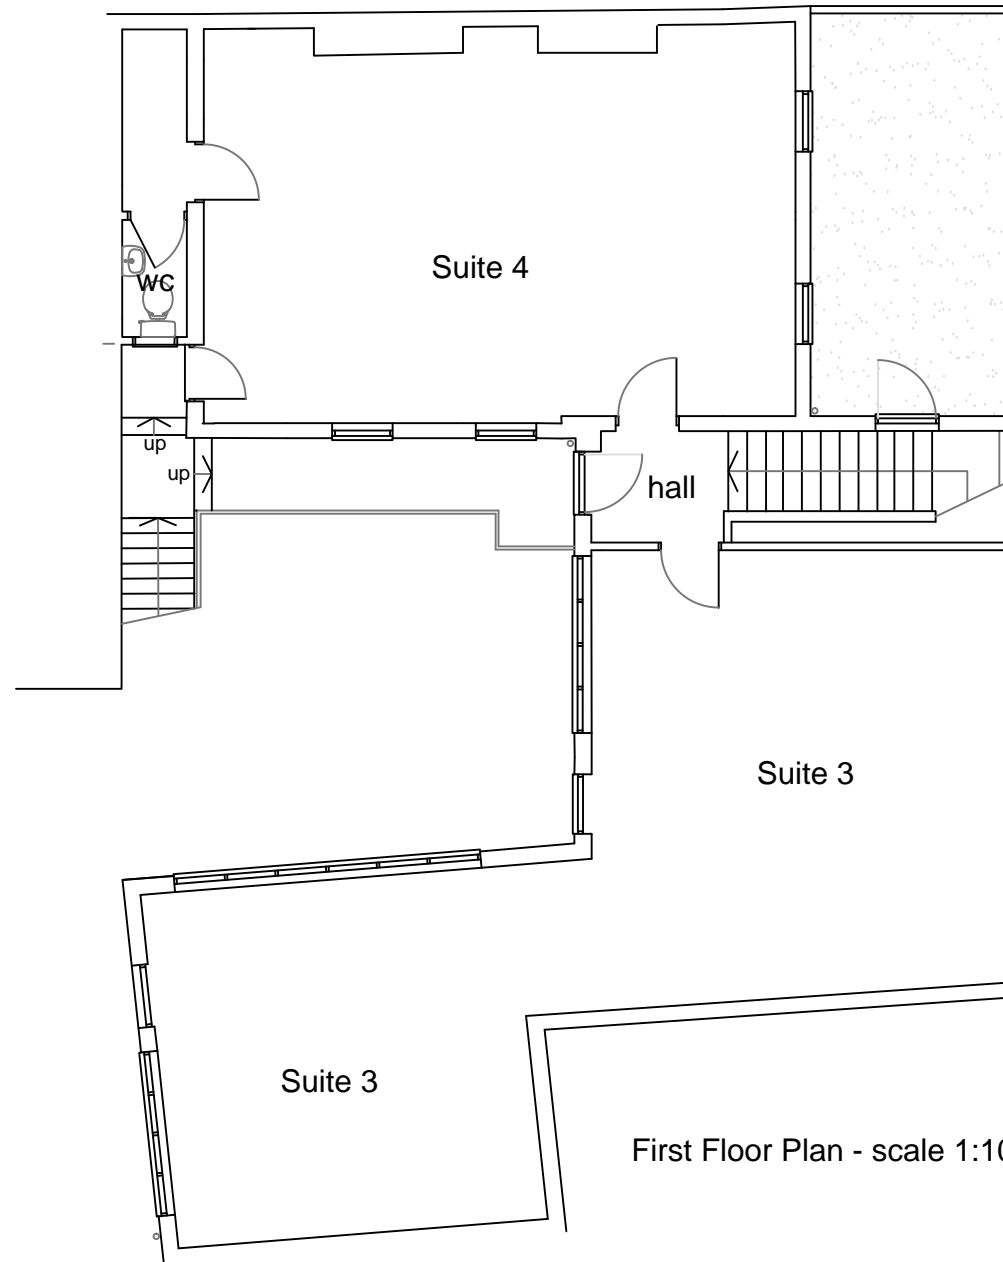

First Floor Plan - scale 1:100

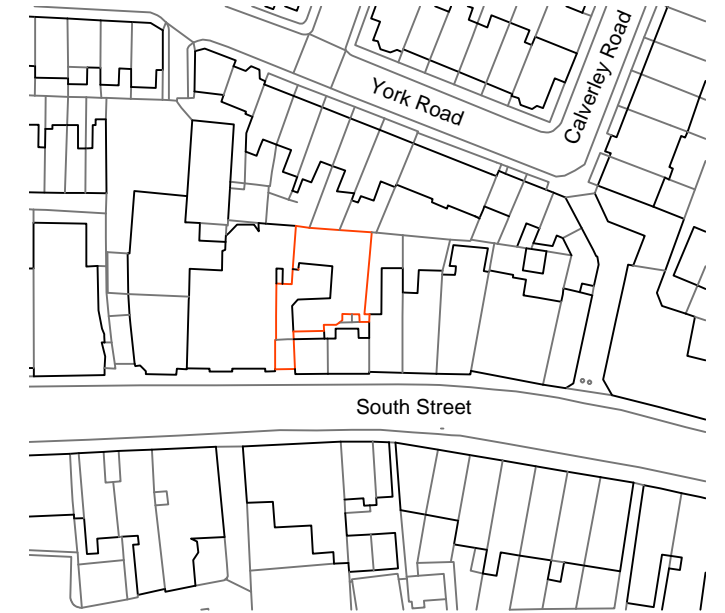

Location Plan - scale 1:1250

 

Scale in metres @ 1:1250

**stanbridge consulting**

Chartered Building Surveyors  
86 Victoria Drive Eastbourne  
East Sussex BN20 8LD

Tel: 01323 643732 mail@stanbridgeconsulting.co.uk

project: 25 South Street Eastbourne East Sussex

drawing: Floor Plans

date: July 2018

scale: As denoted

drg no: 17-1354-07